











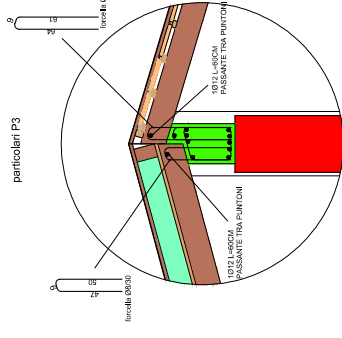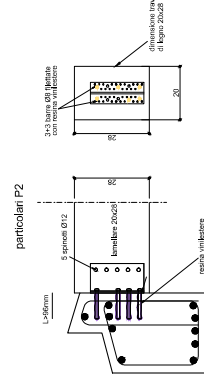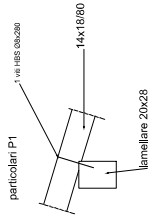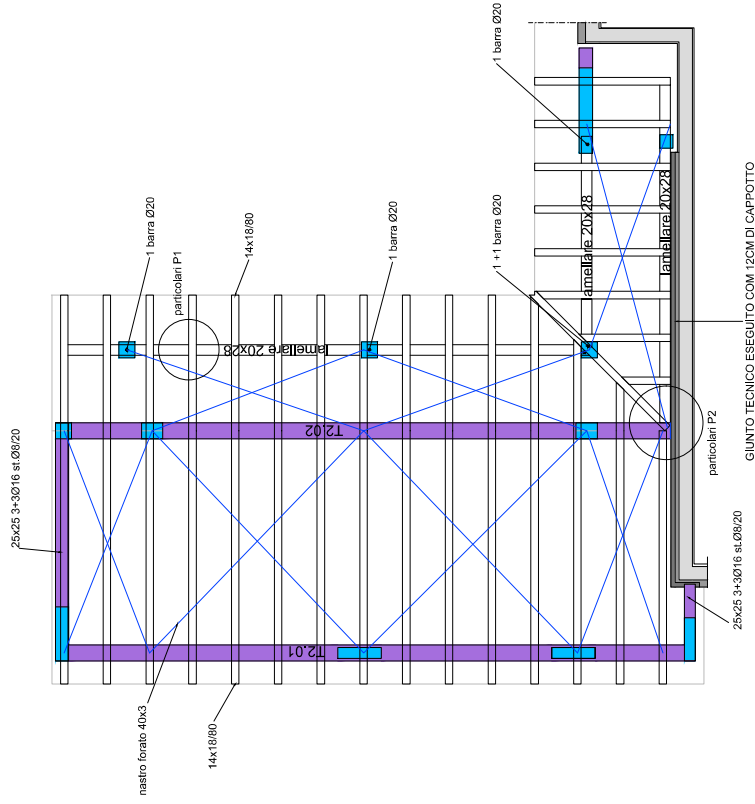

PROGETTO FATTIBILITA', TECNICO ECONOMICA
RISTRUTTURAZIONE ED AMPLIAMENTO
DELL'IMMOBILE "EX CASERMA CARABINIERI"

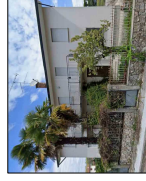

TAV. 4
PIANTA COPERTURA AMPLIAMENTO
SCALA 1:50 , 1:20

PROGETTISTA: ING. MICHELE ZOFF
Via A. Diaz, n.13 34170 Gorizia (GO)
tel. 0481 282639 cell. 3470354788
Email ing.michelezoff@gmail.com

